


TOP VIEW OF WALK PAD LAYOUT

ROOF GRANULES OR EVERROOF MINI FIBERS EMBEDDED INTO TOP COAT

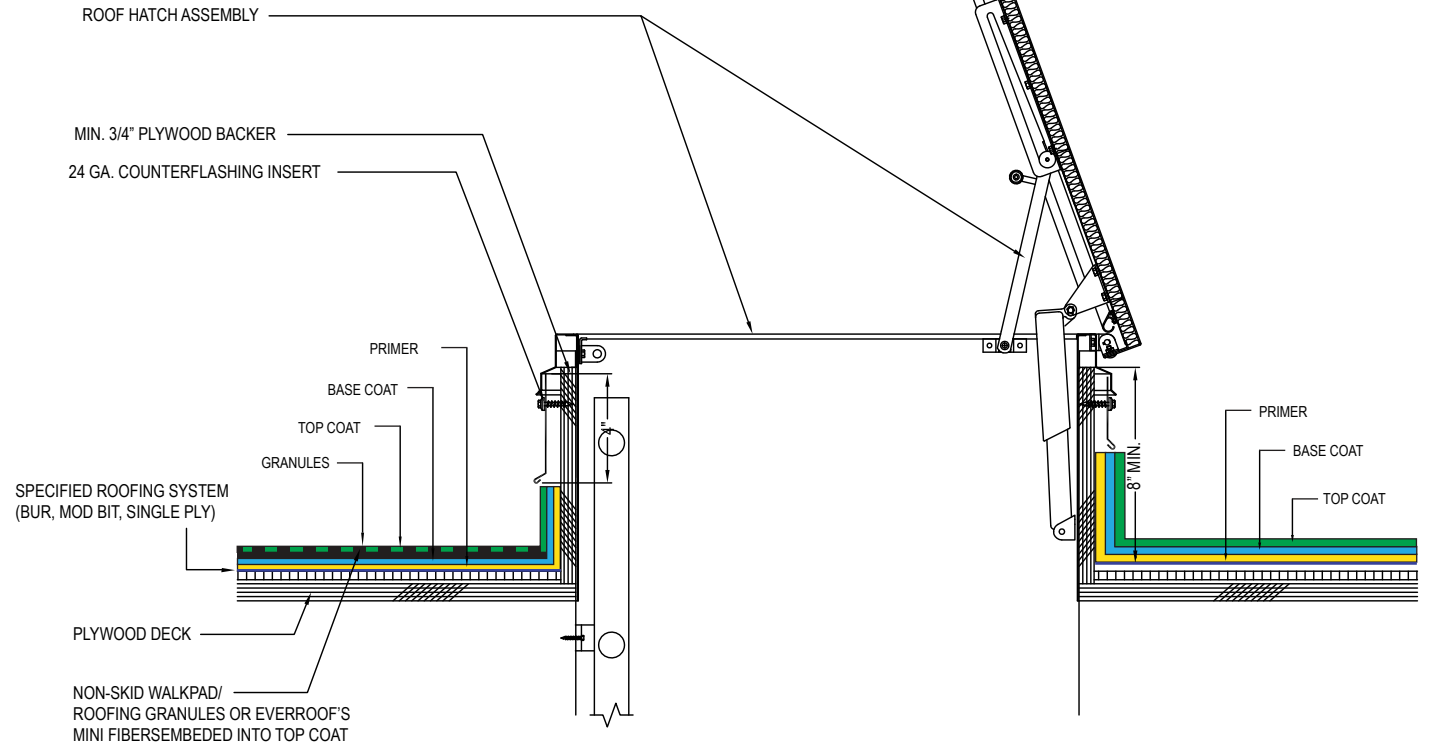

ROOF HATCH DETAIL



Phone: 702-966-9961 | www.EverRoof.com